
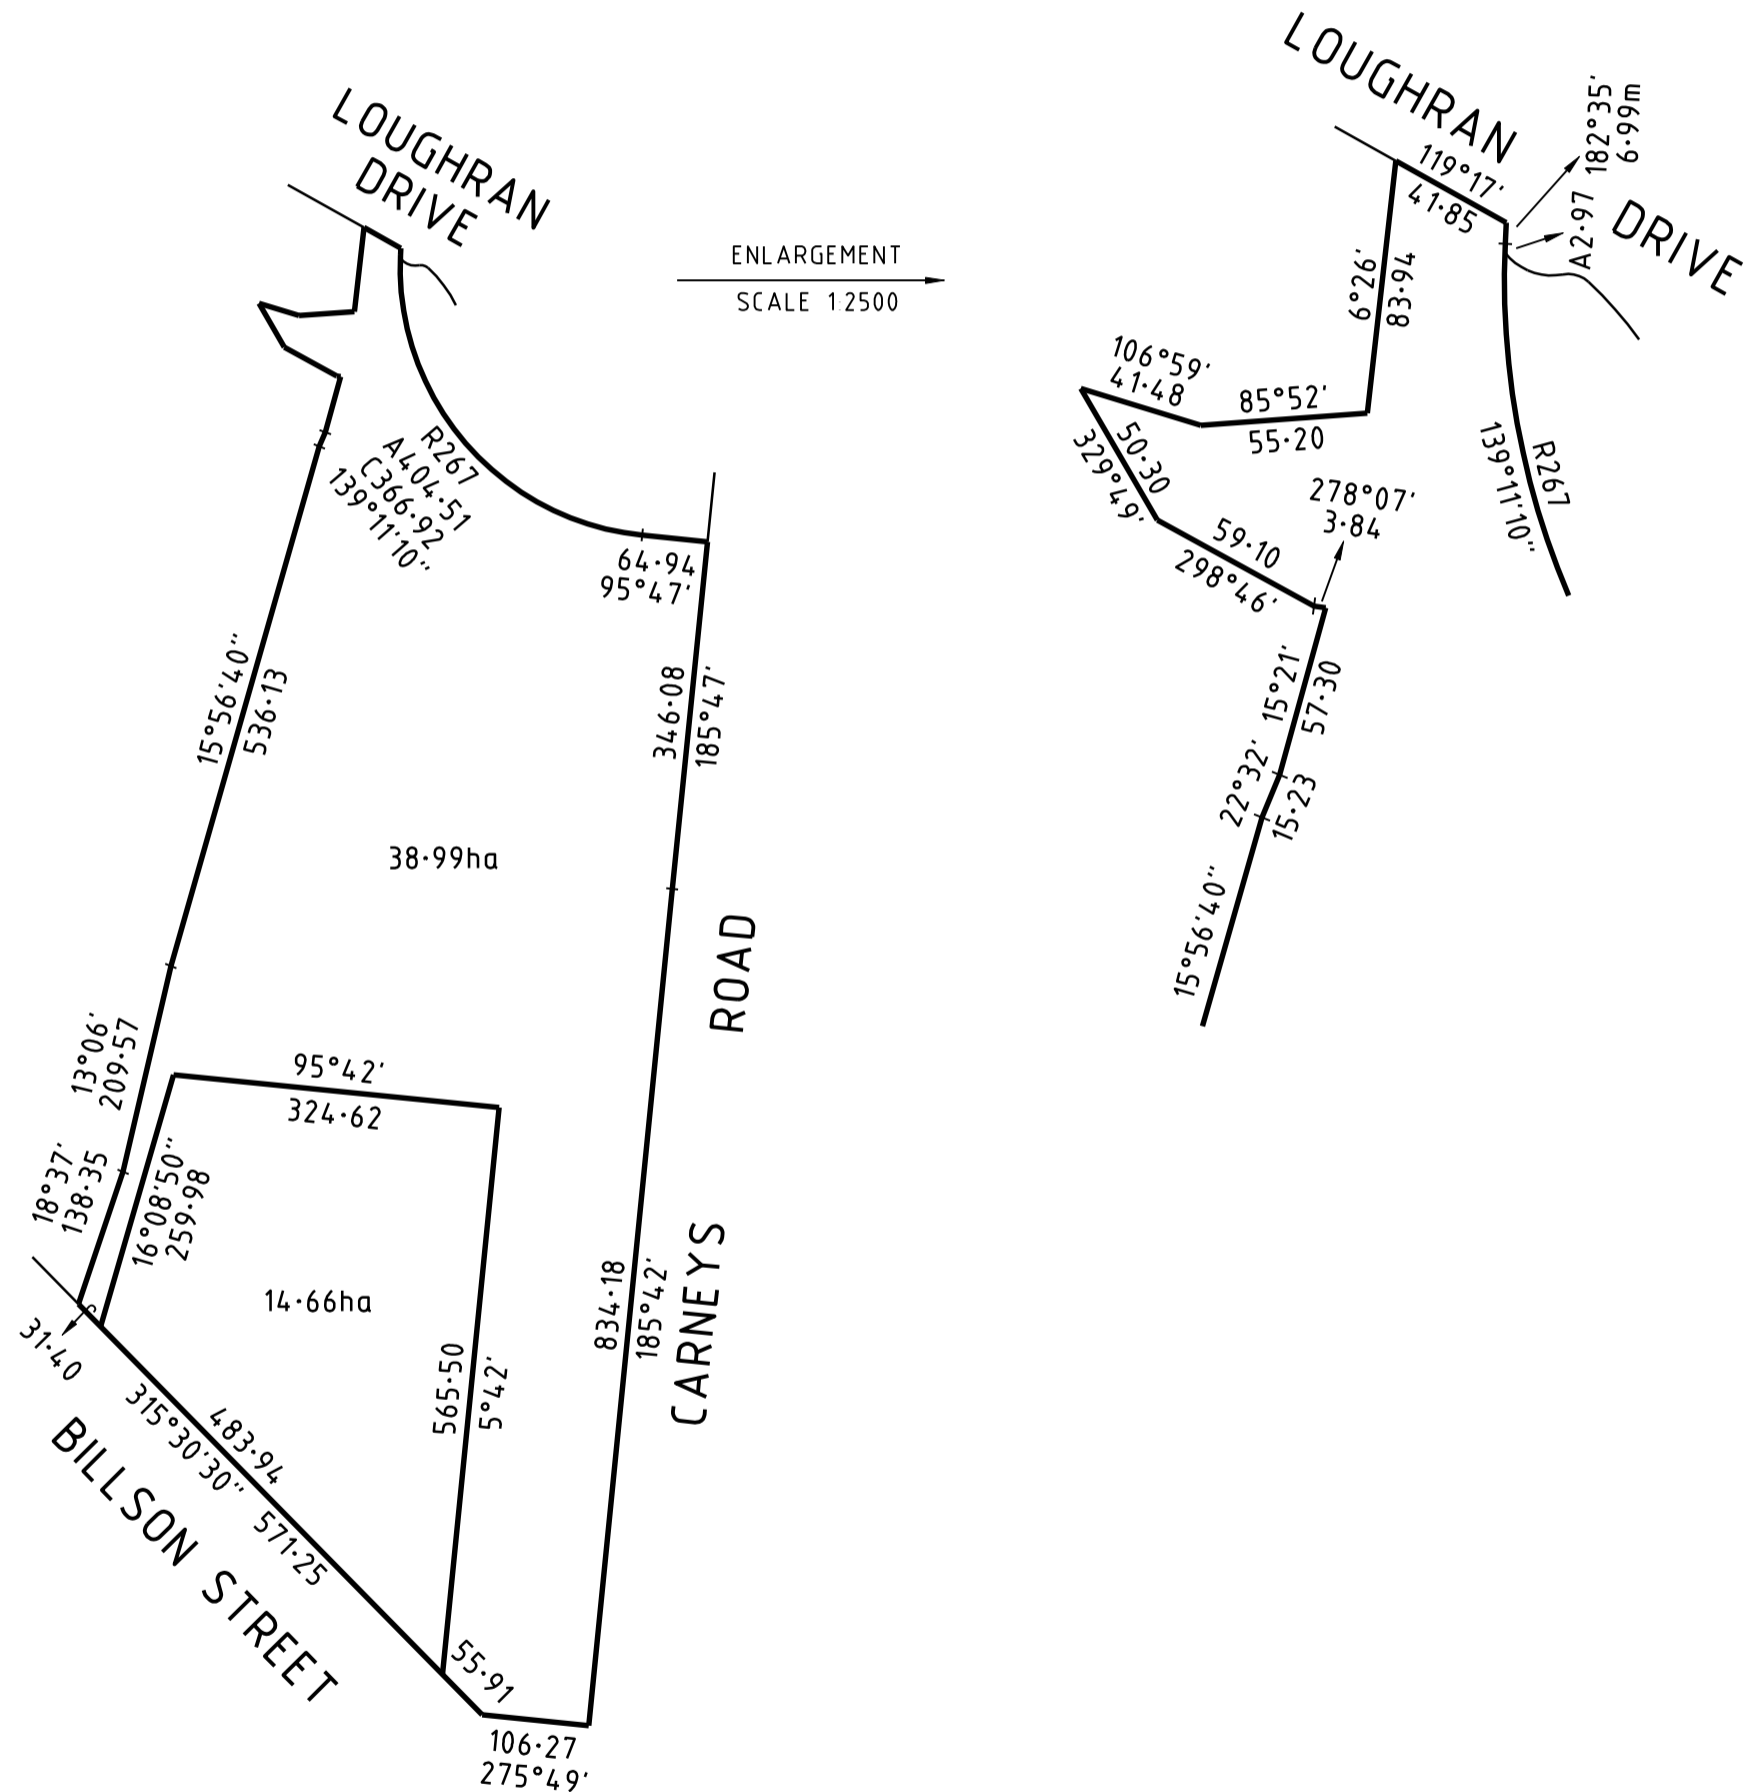


PLAN OF CROWN ALLOTMENT

LOCATION OF LAND

COUNTY: MORNINGTON
 PARISH: WONTHAGGI
 TOWNSHIP: WONTHAGGI
 CROWN ALLOTMENTS:

NOTATIONS

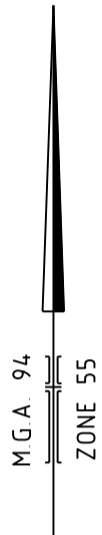

ORIGINAL SHEET SIZE: A3

CERTIFICATION BY SURVEYOR

SHEET 1 OF 1

SCALE 1:7500
 75 0 75 150 225 300
 LENGTHS ARE IN METRES S

FILE REF: 12P240802
 CAD FILE: 1700345 PLAN of CA
 DRAWN: ADAM MAHER 9/8/2018
 EXAMINED:

OFFICE OF
 SURVEYOR-GENERAL VICTORIA
 DEPARTMENT OF ENVIRONMENT,
 LAND, WATER AND PLANNING

LICENSED SURVEYOR: ADAM MAHER
 VERSION 1, DATE: 9/8/2018